

Ref: INS/L-5206/2019-2020(Y)

Date : 14/06/2019

ENQUIRY

Dear Sirs,

Please let us have your lowest Quotation for the following :

SI.No	Cat.No	Item Description	Make/Model	Item Qty	UOM
1		Fabricating, supply and installation of modular benches made using 304 grade (SS), double walled construction, as per specification below: Side and back walls made of 25mm x 40mm x 16G frame and double walled construction using 18G SS sheets on the exterior bent to cover the front and back frame and 20G SS sheets on the interiors. Bench top made using 20 x 10mm x 16G sections along all edges and 20 x 20mm x one intermediate support, all covered with 16G SS sheet for the top, bent to cover the sides and the bottom covered with 20G SS sheet. Equipment rack/reagent shelves in 2 rows made using 20 x 20mm x 16G SS sections around, with one intermediate support, top covered with 16G SS sheet bent to cover the sides and bottom covering using 20G SS sheet. Lipping made using 18G SS of 75mm upturn for the table top on the back and for the rack at the sides and back and 25mm high on front of the racks. Complete with SS levellers for the side walls including other accessories, polishing uniform	-	1.00	Set
2		Equipment benches of overall size 1200mm wide x 650mm deep x 750mm. Same specification as mentioned in Item no 1	-	2.00	Nos.
3		Equipment bench of overall size 1200mm wide x 600mm deep x 750mm high upto bench top . Similar specification as mentioned in Item no 1	-	1.00	No.
4		Fabricating, supply and installation of under bench storage unit with one intermediate shelf and shutter double walled construction in made of 304 grade stainless steel, using 18G SS sheet for all exposed surfaces and 20G for the inner surfaces including necessary edge angles and stiffeners at all edges and intermediate levels as may be required to make the unit sturdy. With one height adjustable intermediate shelf with double walled SS shutter. Complete including all accessories, hinges, SS handles, and other hardware required for smooth operation of the shutters, for overall size 450mm wide x 550mm deep x 720mm high including heavy duty lockable castors, polish uniformly with buffed finish. Complete as per instructions of Officer-Incharge.	-	1.00	No.





Ref: INS/L-5206/2019-2020(Y)

Date : 14/06/2019

5	Fabrication, supply and installation of stand alone modular storage units made using 304G SS in double walled construction with 4 intermediate height adjustable shutters. Carcass using 18mm SS sheets on the exposed sides and 20mm on the inner sides, with necessary edge angles and intermedaite stiffeners. Double glazed shutters with SS frames and 6mm thick clear glass. complete including all accessories, necessary hardware, hinges, SS handles, lock latch, etc as per the instructions of Officer-Incharge.	-	1.00	No.
---	---	---	------	-----

Remarks :

Note :

1. The bids shall be enclosed in an envelope , and due date sealed duly marked "Tender for _____ " Ref No : _____. The bids should be addressed and to be mailed to "THE HEAD-PURCHASE". The bids are liable to be rejected if the sealed envelope is not addressed to "THE HEAD-PURCHASE" with Tender Ref No and Item Description and due date. The bids delivered in person shall be dropped in Purchase Section. If the bids are sent through courier or mail , it should reach by submission Date and Time and inStem will not be responsible for the delay.

2. DUE DATE FOR SUBMISSION OF QUOTATION AGAINST THIS ENQUIRY IS 28/06/2019 till 2.00 p.m.

3. QUOTATIONS RECEIVED AFTER THE DUE DATE SHALL BE REJECTED.

4. The Validity of your quotation should be for 60 days from the date.

5. All duties, taxes, surcharge and cess as currently applicable must be sated in your quotation, seperately. Otherwise your quote is liable to be rejected.

6. Your quotation should indicate delivery period & Warranty period.

7. Delivery to be made to our Stores. Please indicate charges, if any extra. Transit Insurance should be done upto inStem Stores.

8. If you are unable to supply the quality, specifications or brand as mentioned in our enquiry, Please state so and then offer alternative to quality/Specifications.

9. Payment : within one month after delivery & acceptance/satisfactory installation.

10. Please ensure that the enquiry number and the due date is superscribed on the envelope failing which your quotation is liable to be rejected.

11. Since we are a public funded research institution, we are exempted from paying Customs Duty (Except advolerum duty of 5% + 2% cess and CVD @4% vide Notification No.51/96 with latest amendments) and excise duty vide Notification No.10/97 CENTRAL EXCISE dated 01-03-1997 for all scientific equipments, technical instruments, equipments (including computers), their accessories, spares, consumables and software. Hence, please offer your prices taking this option into consideration.

If the items as per specifications in our P.O. is not supplied (shipped) within the specified delivery schedule, then liquidated damages (not in terms of penalty) will be imposed automatically and shall be deducted from the bill at the rate of 0.5% per week subject to a maximum of 10% of the order value.



Institute For Stem Cell Biology and Regenerative Medicine

Autonomous institute of the Department of Biotechnology, Government Of India



Ref: INS/L-5206/2019-2020(Y)

Date : 14/06/2019

12.If the item is covered under DGS&D rate contract,please quote the rate as per the DGS&D rate contract with xerox copy of the DGS&D order.

13.Any dispute or differences that may arise between the parties shall be referred to the sole arbitration of the Centre Director or his nominees.The decision of the arbitrator shall be final and binding on the parties.The venue for arbitration shall be Bangalore.The provisions of the Arbitration and Concillation Act,1996 as amended from time to time shall apply.The Courts in Bangalore shall have exclusive jurisdiction to deal with any or all disputes between the parties.

Yours faithfully

For and on behalf of Insitute For Stem Cell
Biology and Regenerative Medicine

A handwritten signature in black ink, appearing to read 'Yesu R'.

Yesu R

GKVK, Bellary Road, Bangalore-560065,INDIA

Phone No. : 91-80-23666343/344/345/346

Fax : 91-80-23636662

Email Id: purchase@ncbs.res.in




Website : www.ncbs.res.in



Schedule of Quantities			
Ref: INS/L-5206/2019-2020(Y)			
SI No	Description of Materials	Unit	Qty
1	Fabricating, supply and installation of modular benches made using 304 grade (SS), double walled construction, as per specification below:		
	Side and back walls made of 25mm x 40mm x 16G frame and double walled construction using 18G SS sheets on the exterior bent to cover the front and back frame and 20G SS sheets on the interiors.		
	Bench top made using 20 x 10mm x 16G sections along all edges and 20 x 20mm x one intermediate support, all covered with 16G SS sheet for the top, bent to cover the sides and the bottom covered with 20G SS sheet.		
	Equipment rack/reagent shelves in 2 rows made using 20 x 20mm x 16G SS sections around, with one intermediate support, top covered with 16G SS sheet bent to cover the sides and bottom covering using 20G SS sheet.		
	Lipping made using 18G SS of 75mm upturn for the table top on the back and for the rack at the sides and back and 25mm high on front of the racks.		
	Complete with SS levellers for the side walls including other accessories, polishing uniformly buffed finish for SS, as per drawings and instructions of Officer-Incharge for the following sizes and quantities:		
1-a	Island low bench of overall size 2400mm(1200+1200) wide x 1200mm (600+600) deep x 750mm high upto bench top and 1000mm above bench top for the two rows of SS shelves, with PVC cable management including seperators for running raw power UPS cabling and data cabling, necessary arrangement to hold the PVC cable management in tact.	set	1.00
1-b	Equipment benches of overall size 1200mm wide x 650mm deep x 750mm	Nos	2.00
1-c	Equipment bench of overall size 1200mm wide x 600mm deep x 750mm high upto bench top	Nos	1.00
2	Fabricating, supply and installation of under bench storage unit with one intermediate shelf and shutter double walled construction in made of 304 grade stainless steel, using 18G SS sheet for all exposed surfaces and 20G for the inner surfaces including necessary edge angles and stiffeners at all edges and intermediate levels as may be required to make the unit sturdy.	Nos	4.00
	With one height adjustable intermediate shelf with double walled SS shutter. Complete including all accessories, hinges, SS handles, and other hardware required for smooth operation of the shutters, for overall size 450mm wide x 550mm deep x 720mm high including heavy duty lockable castors, polish uniformly with buffed finish. Complete as per instructions of Officer-Incharge.		
3	Fabrication, supply and installation of stand alone modular storage units made using 304G SS in double walled construction with 4 intermediate height adjustable shutters. Carcass using 18mm SS sheets on the exposed sides and 20mm on the inner sides, with necessary edge angles and intermedaite stiffeners. Double glazed shutters with SS frames and 6mm thick clear glass. complete including all accessories, necessary hardware, hinges, SS handles, lock latch, etc as per the instructions of Officer-Incharge.	Nos	1.00




FOR EXECUTION PURPOSE

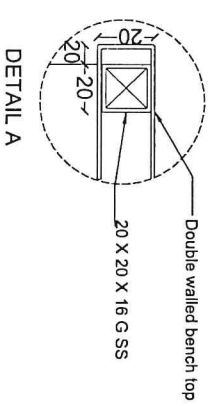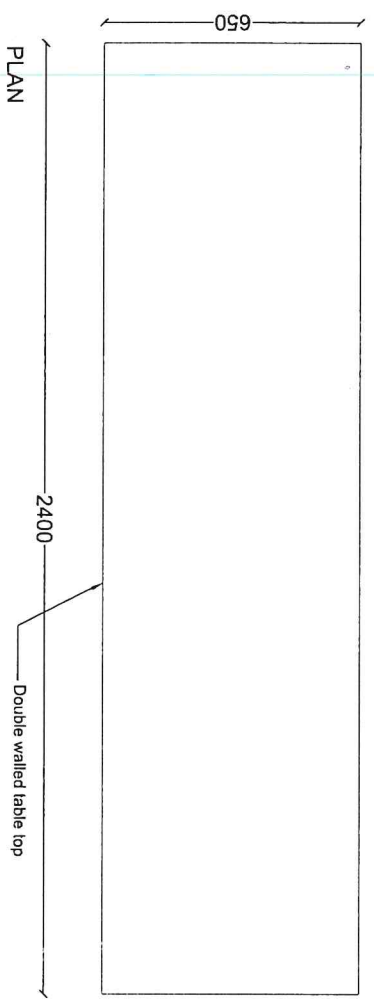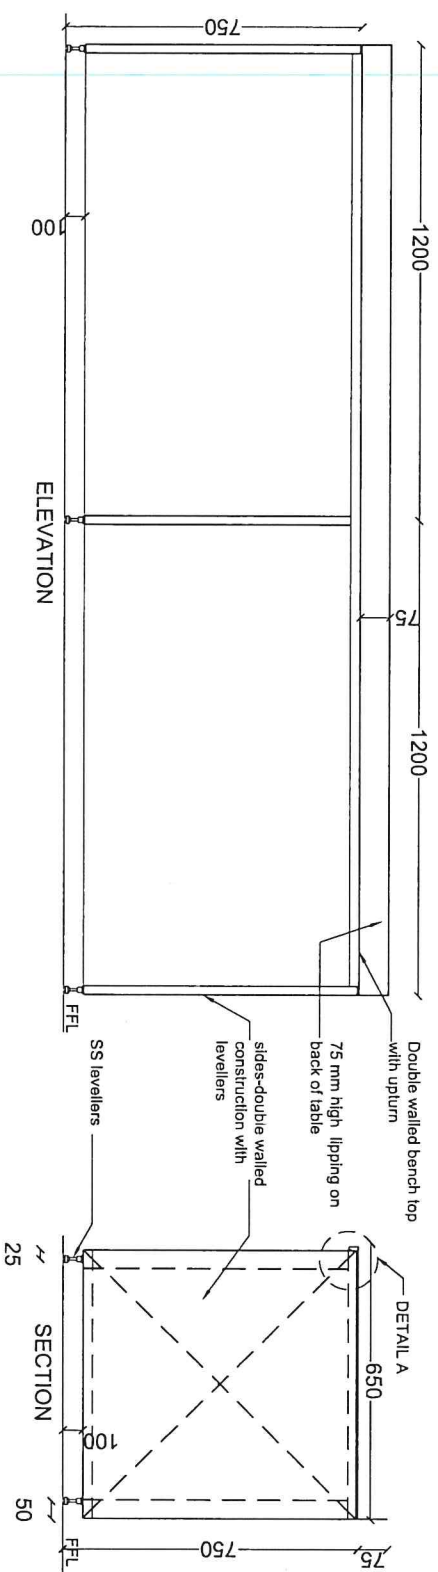

- ADDITIONAL NOTES :**
1. Bench top surface shall be seamless.
 2. All under bench pedestal storage units are with heavy duty lockable castors.
 3. Drawing is indicative & the contractor can choose their standard nearest matching component / products with similar technical specifications.
 4. Table top shall be projected only in front not on sides.
 5. All double wall construction using 18G sheet on top / outer surface and 22G sheet on inner / under surfaces for the bench & underbench pedestal with 18G on the exterior & 20G on the inside.




QUANTITY REQUIRED
 SS LINEAR LOW BENCH (1200*1200 x 650 X 750 MM) - 1 NO

- NOTE:**
1. Do not scale the drawing. Read the dimensions only, all measurements are in MM only.
 2. Site conditions to be checked before commencing work and final measurements prevailing at site shall be considered before fabrication.
 3. Quoted rates shall be constant upto ± 75 of variation in dimension at site from the drawing.
 4. Discrepancy, if any, should be brought to the notice of Architect for clarification.
 5. The drawings are indicative of the requirements only. The contractor has to consider their nearest matching standard product and design the items.

PROJECT :	DESIGN & PROVIDING SS FURNITURE DETAILS TO THE INSTEM LABORATORIES AT GKVK, BANGALORE		
TITLE :	SS LINEAR LOW BENCH FOR ACL-3		
APPROVED :	DEALT :		
POORNIMA UB HEAD ARCHITECT	FAIZ AHMED G		
SCALE : NTS	DATE : 25/05/2019		
DRG. NO : NCBS/Instem/SS - 02			
	national centre for biological sciences tata institute of fundamental research GKVK Campus, Bellary Road, Bangalore 560 075, India		



FOR EXECUTION PURPOSE

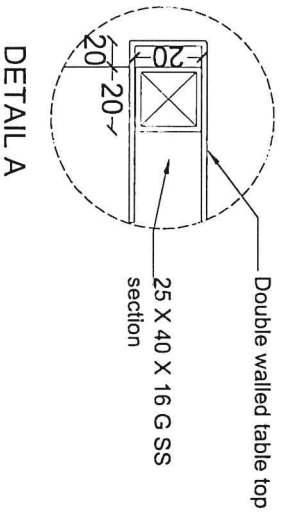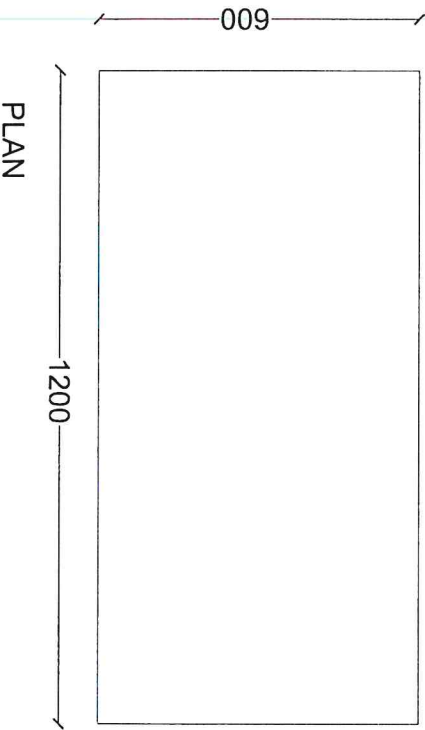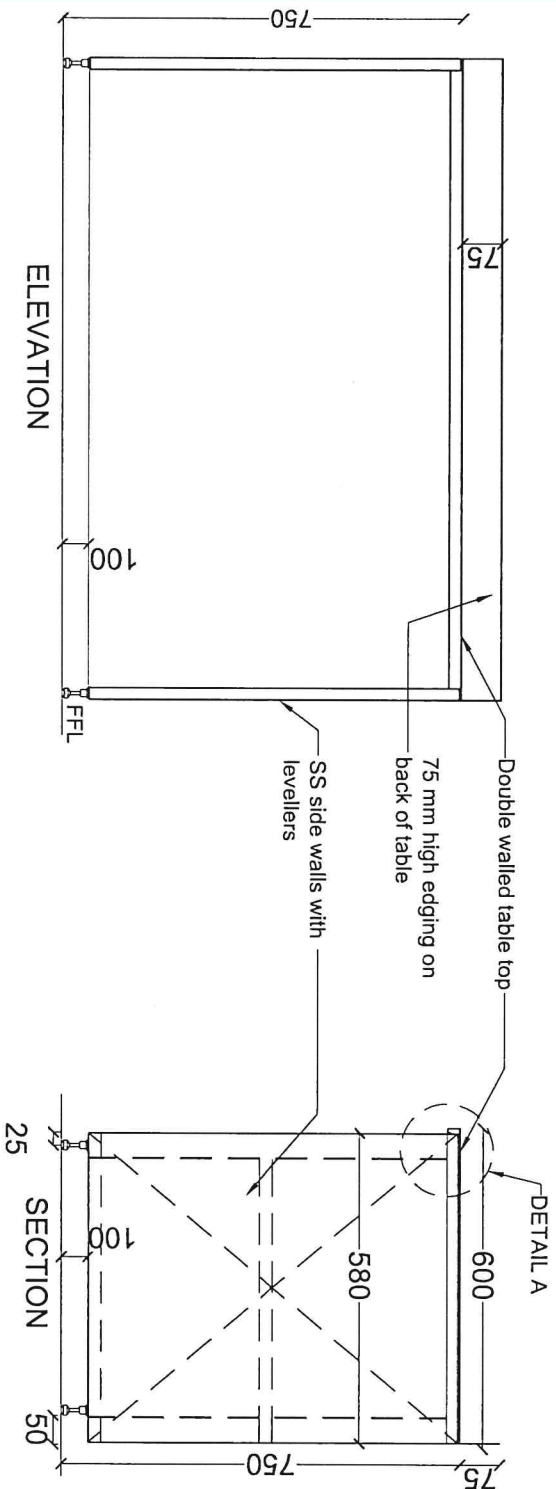

ADDITIONAL NOTES :

1. Bench top surfaces shall be seamless.
2. All under bench pedestal storage units are with heavy duty lockable castors.
3. Drawing is indicative & the contractor can choose their standard nearest matching component / products with similar technical specifications.
4. Table top shall be projected only in front not on slides.
5. All double wall construction using 16G sheet on top / outer surface and 22G sheet on inner / under surfaces for the bench & underbench pedestal with 18G on the exterior & 20G on the inside.

QUANTITY REQUIRED

LOW BENCH (1200X 600X750MM) - 1 NO

NOTE:

1. Do not scale the drawing. Read the dimensions only, all measurements are in MM only.
2. Site conditions to be checked before commencing work and final measurements prevailing at site shall be considered before fabrication.
3. Quoted rates shall be constant upto ± 75 of variation in dimension at site from the drawing.
4. Discrepancy, if any, should be brought to the notice of Architect for clarification.
5. The drawings are indicative of the requirements only. The contractor has to consider their nearest matching standard product and design the items.

PROJECT : DESIGN & PROVIDING SS FURNITURE DETAILS TO THE INSTEM LABORATORIES AT GKVK, BANGALORE

TITLE : SS SINGLE LOW BENCH FOR ACL-3

APPROVED : DEPT : FIJAZ AHMED G





POORNIMA UB HEAD ARCHITECT SCALE : NTS DATE : 25/09/2019

DRG. NO : NCBS/Instem/SS - 03

ncbs National centre for biological sciences
 Tata Institute of fundamental research
 GKVK Campus, Bellary Road, Bangalore 560 065, India



FOR EXECUTION PURPOSE

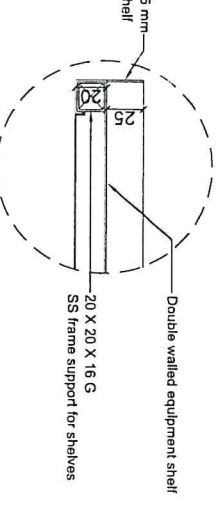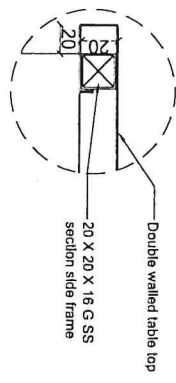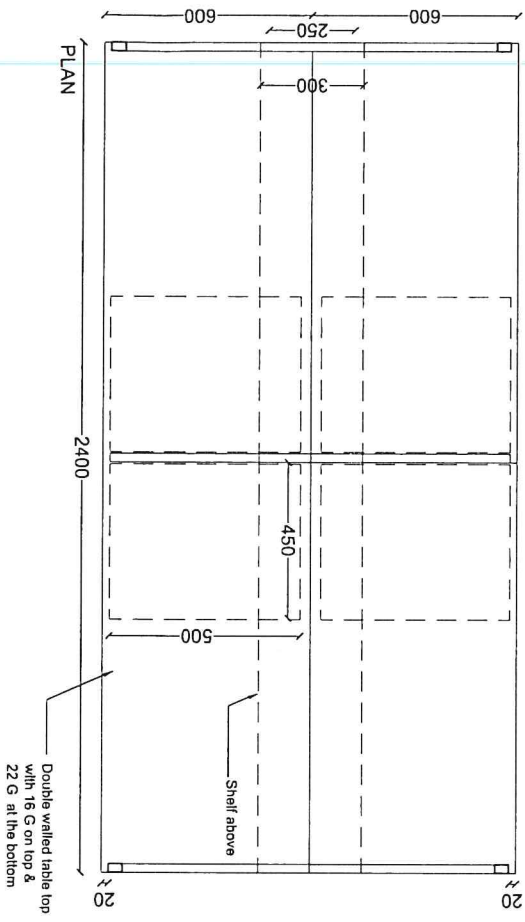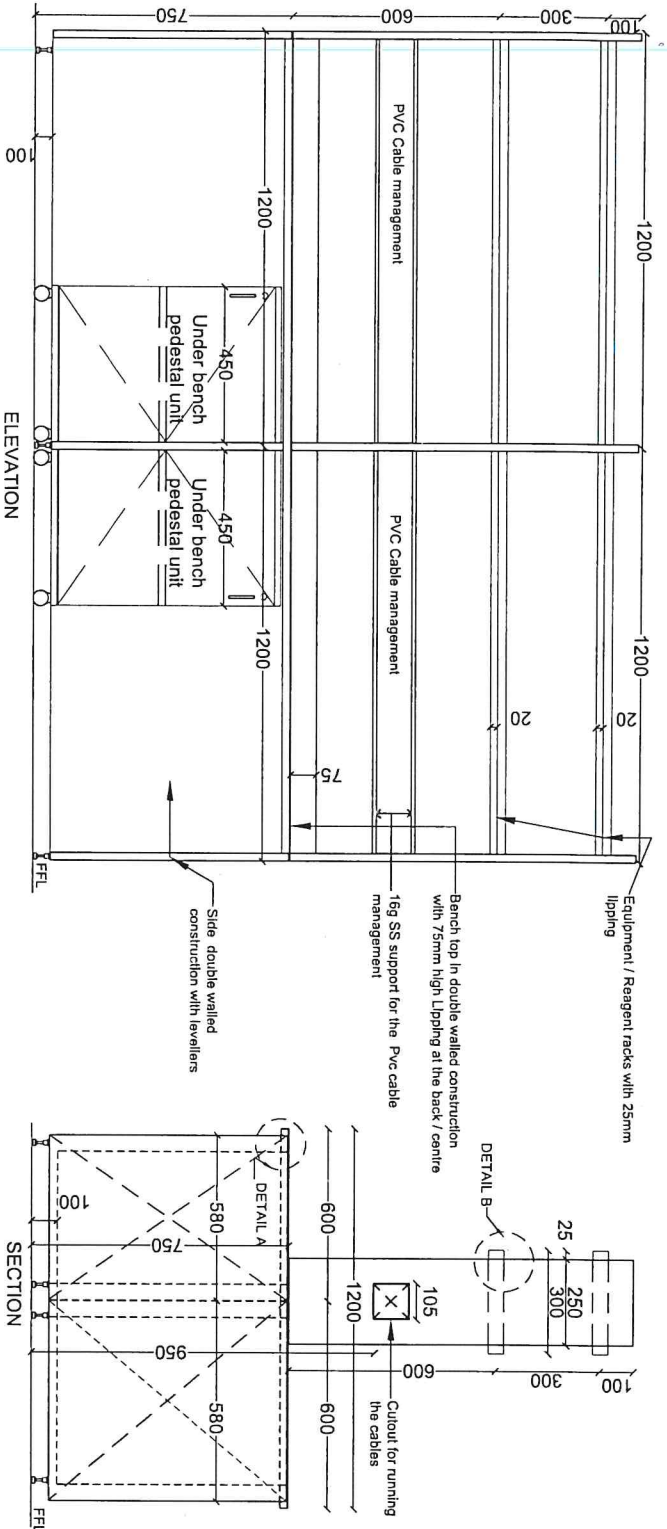

ADDITIONAL NOTES:

1. Bench top surface shall be seamless.
2. All under bench pedestal storage units are with heavy duty lockable castors.
3. Drawing is indicative & the contractor can choose their standard nearest matching component / products with similar technical specifications.
4. Table top shall be protected only in front not on sides.
5. All double wall construction using 18G sheet on top / outer surface and 22G sheet on inner / under surfaces for the bench & underbench pedestal with 18G on the exterior & 20G on the inside.

QUANTITY REQUIRED
CLUSTER OF 4 ISLAND LOW BENCH - 1 SET
- UNDER BENCH PEDESTAL - 4 NOS.

NOTE:

1. Do not scale the drawing. Read the dimensions only, all measurements are in MM only.
2. Site conditions to be checked before commencing work and final measurements prevailing at site shall be considered before fabrication.
3. Quoted rates shall be constant upto ± 75 of variation in dimension at site from the drawing.
4. Discrepancy, if any, should be brought to the notice of Architect for clarification.
5. The drawings are indicative of the requirements only. The contractor has to consider their nearest matching standard product and design the items.

PROJECT: DESIGN & PROVIDING SS FURNITURE DETAILS TO THE INSTEM LABORATORIES AT GVK, BANGALORE	
TITLE: ISLAND LOW BENCH FOR ACL-3	DEALT: FIJZ ARMED G
APPROVED: POORNIMA U B HEAD ARCHITECT	SCALE: NTS
DRG. NO.: NCBS/InStem/SS - 01	DATE: 25/05/2019

ncbs
 national centre for biological sciences
 tata institute of fundamental research
 CNX, Campus Salary Road, Bangalore 560 075, India

